
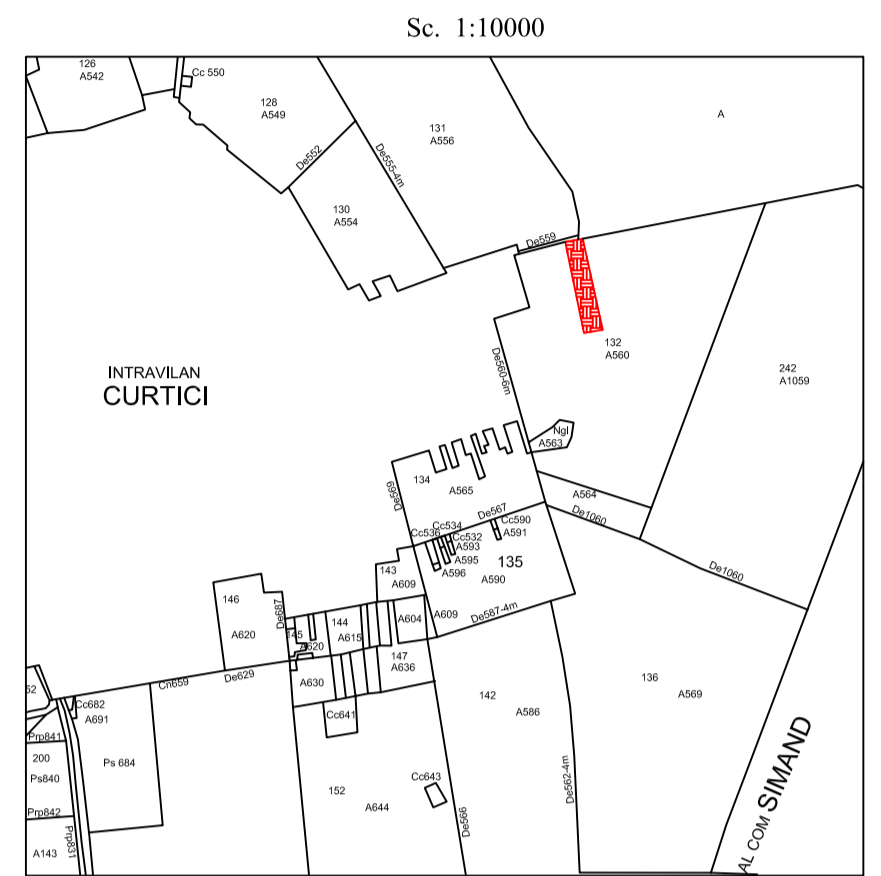


PLAN URBANISTIC ZONAL

SITUATIA EXISTENTA - DISFUNCTIONALITATI

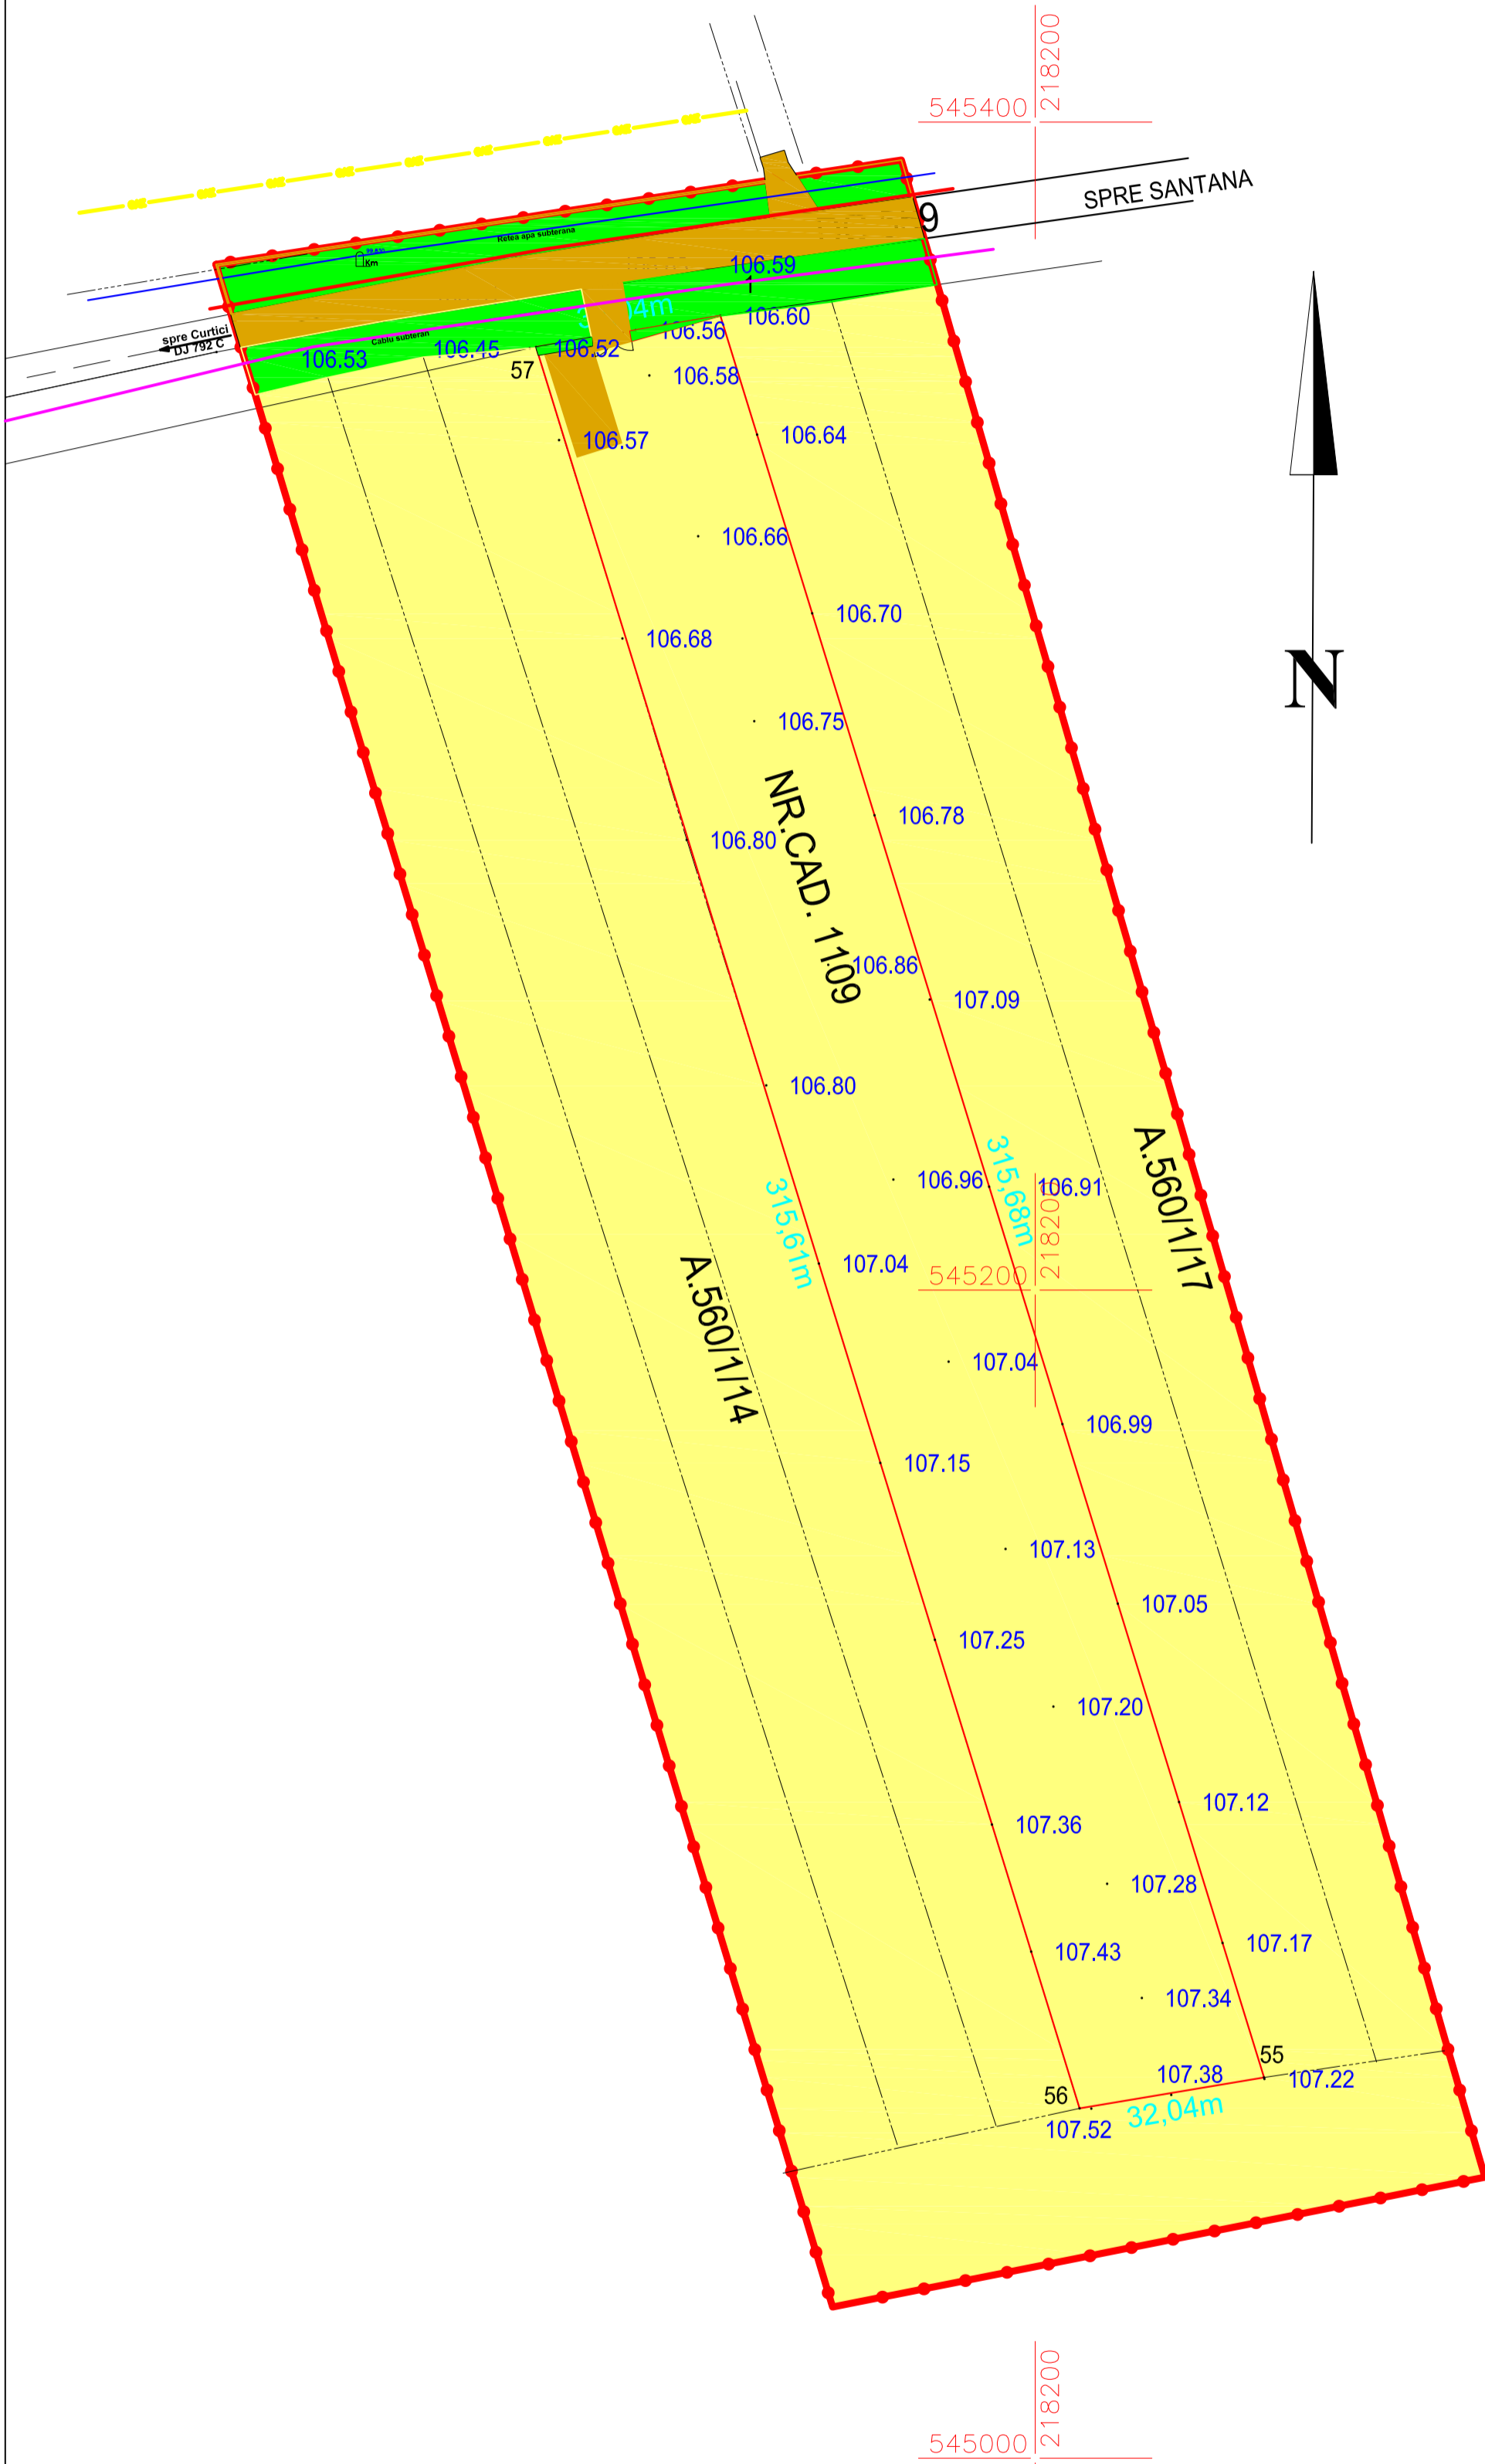

LEGENDA:

- LIMITA ZONEI STUDIATE
- LIMITA INCINTA
- CLADIRI EXISTENTE
- ZONA ANEXE
- ZONE SPATII VERZI
- ZONA CIRCULATII CAROSABILE, PLATFORME PARCARE
- ZONA TEREN AGRICOL
- RETEA GAZ EXISTENTA
- RETEA APA SUBTERANA EXISTENTA
- RETEA ELECTRICA EXISTENTA
- RETEA FIBRA OPTICA EXISTENTA

Parcela(CAD1109)

Nr. Pct.	Coordonate pct.de contur		Lungimi laturi D(i,i+1)
	X [m]	Y [m]	
55	545065.203	218239.189	32.043
56	545059.901	218207.588	315.613
57	545361.467	218114.477	32.035
1	545366.837	218146.059	315.684

S(CAD1109)=10024.887mp P=695.375m

PRO URBAN S.R.L.
arhitectura, urbanism, design

Beneficiar: SC. GUZTRANS SRL.
Str. Revolutiei nr.33 A, oras Curtici

P.U.Z.

Director	Arh.Şerban Elvira	1:1000
Sef proiect	Arh.Şerban Elvira	
Proiectat	Arh.Şerban Elvira	
Desenat	Arh.Şerban Elvira	

CONSTRUIRE SEDIU FIRMA SI HALA DE REPARATII CAMIOANE, EXTRAVILAN CURTICI, nr. cad. 1109

SITUATIA EXISTENTA DISFUNCTIONALITATI

Pr.nr.67
Pl.02
An 2012